


PROPOSED TYPICAL SECTION  
ALTERNATIVE 1 AND 1A:  
BEGIN PROJECT TO STA 1111+51

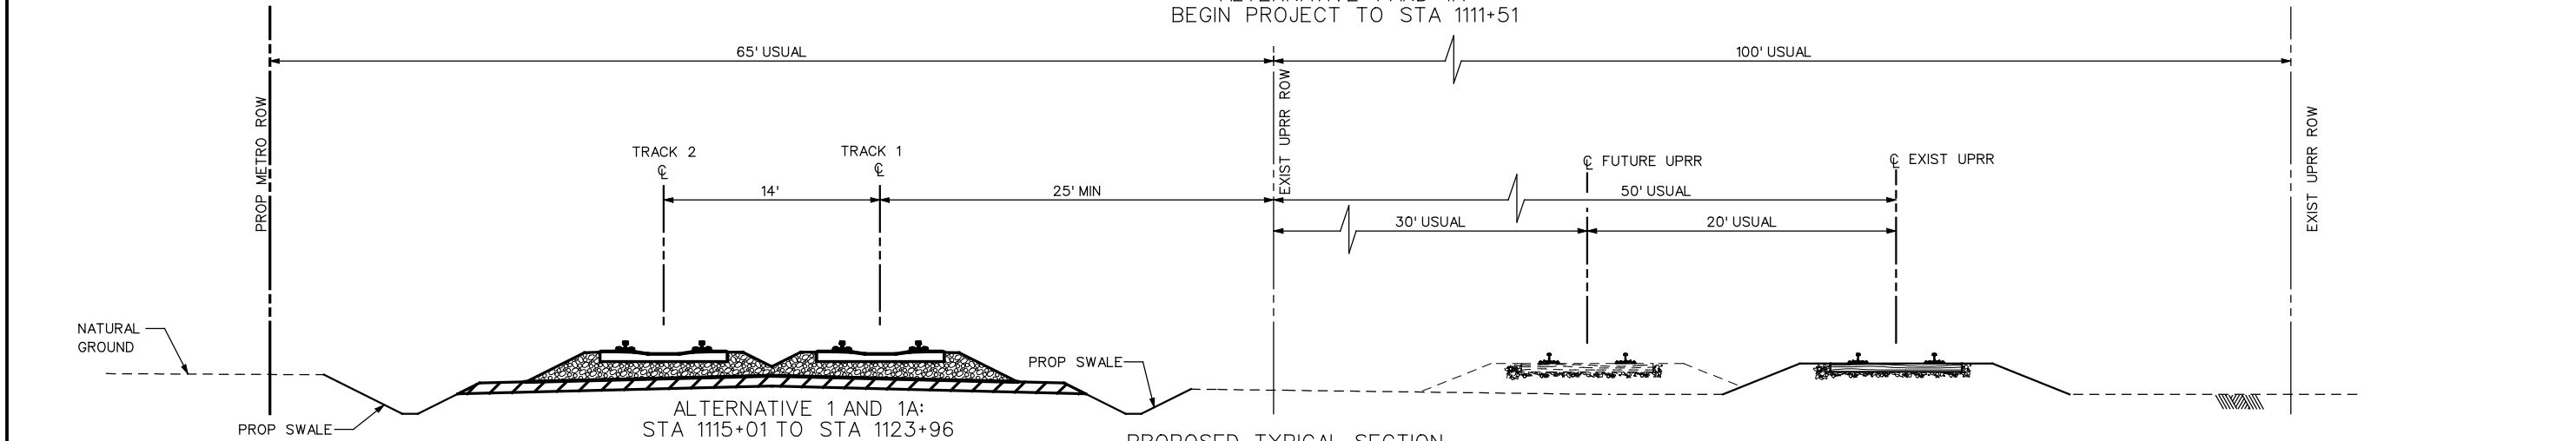


ALTERNATIVE 1 AND 1A:  
STA 1115+01 TO STA 1123+96  
STA 1125+91 TO STA 1127+50  
STA 1129+27 TO STA 1201+00  
STA 1285+00 TO STA 1316+13  
STA 1317+75 TO STA 1322+73  
STA 1326+23 TO STA 1360+07  
STA 1385+48 TO STA 1392+02  
STA 1395+67 TO STA 1411+81

PROPOSED TYPICAL SECTION

ALTERNATIVE 1:  
STA 1201+00 TO STA 1214+52  
STA 1259+66 TO STA 1285+00

ALTERNATIVE 1A:  
STA 1201+00 TO STA 1214+64  
STA 1296+83 TO STA 1307+71.18

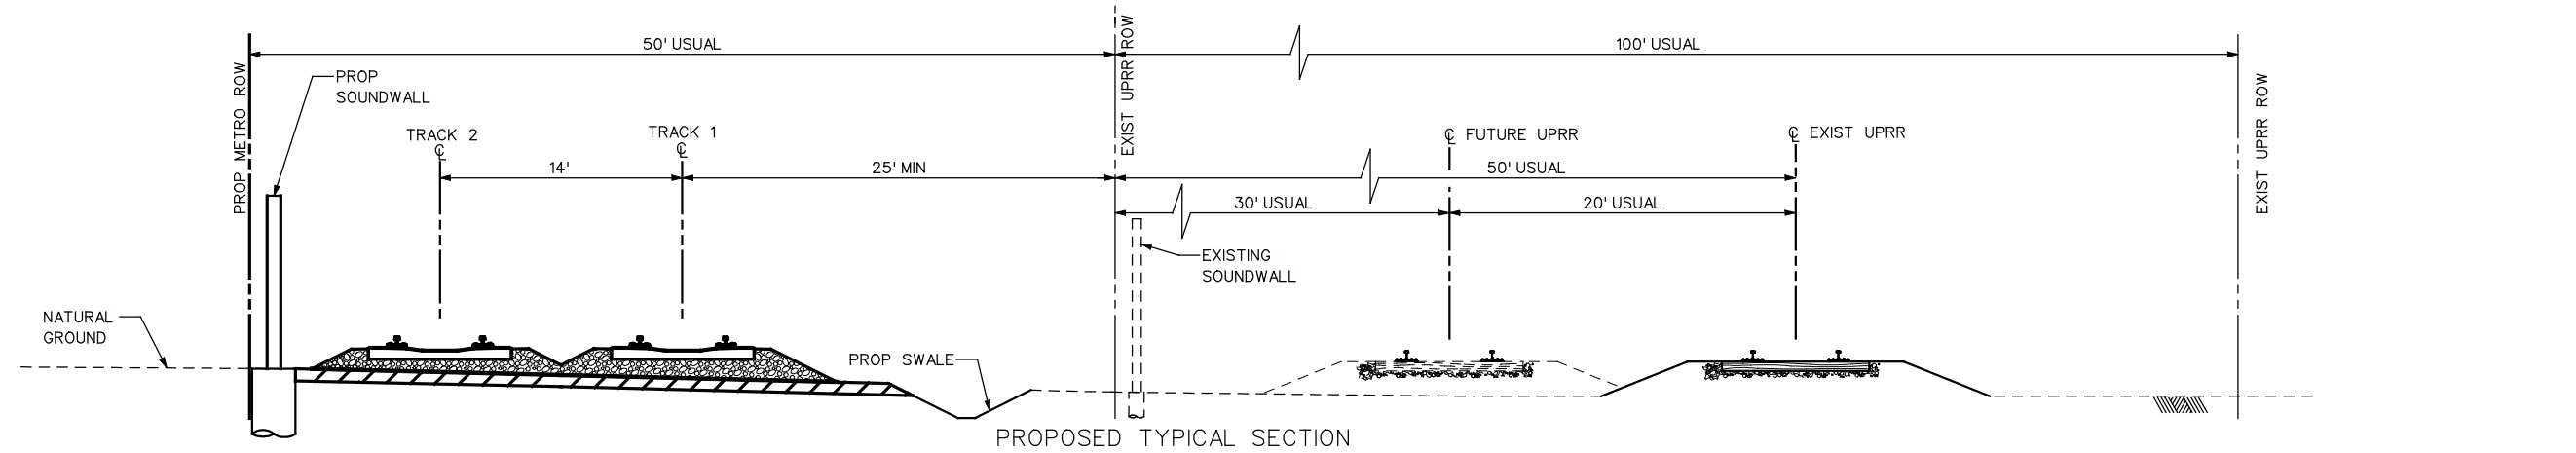

PROPOSED TYPICAL SECTION

ALTERNATIVE 1:  
STA 1216+46.26 TO STA 1251+93.99

\$FILES\$  
\$DATES\$

REV	DATE	DESCRIPTION	ADD	AMD	CCR	BY	ENG	CHK	APP

THIS DOCUMENT IS FOR  
INTERIM REVIEW AND  
NOT INTENDED FOR  
CONSTRUCTION, BIDDING,  
OR PERMIT PURPOSES.



T.B.P.E. FIRM REGISTRATION #754



Metropolitan Transit Authority of Harris County, Texas

DRN BY	DATE
DRN CKD BY	DATE
DES BY	DATE
DES CKD BY	DATE
APPROVED BY	DATE
SCALE:	

CONTRACT SHEET No. 73 OF 83

METRO US 90A CORRIDOR

PRELIMINARY PROPOSED  
TYPICAL SECTIONS  
SHEET 1 OF 11

CONTRACT NO.	DRAWING NO.	REV.
--------------	-------------	------

\$FILES\$