



PROPOSED TYPICAL SECTION
 ALTERNATIVE 2 AND 2A:
 BEGIN PROJECT TO STA 1111+51

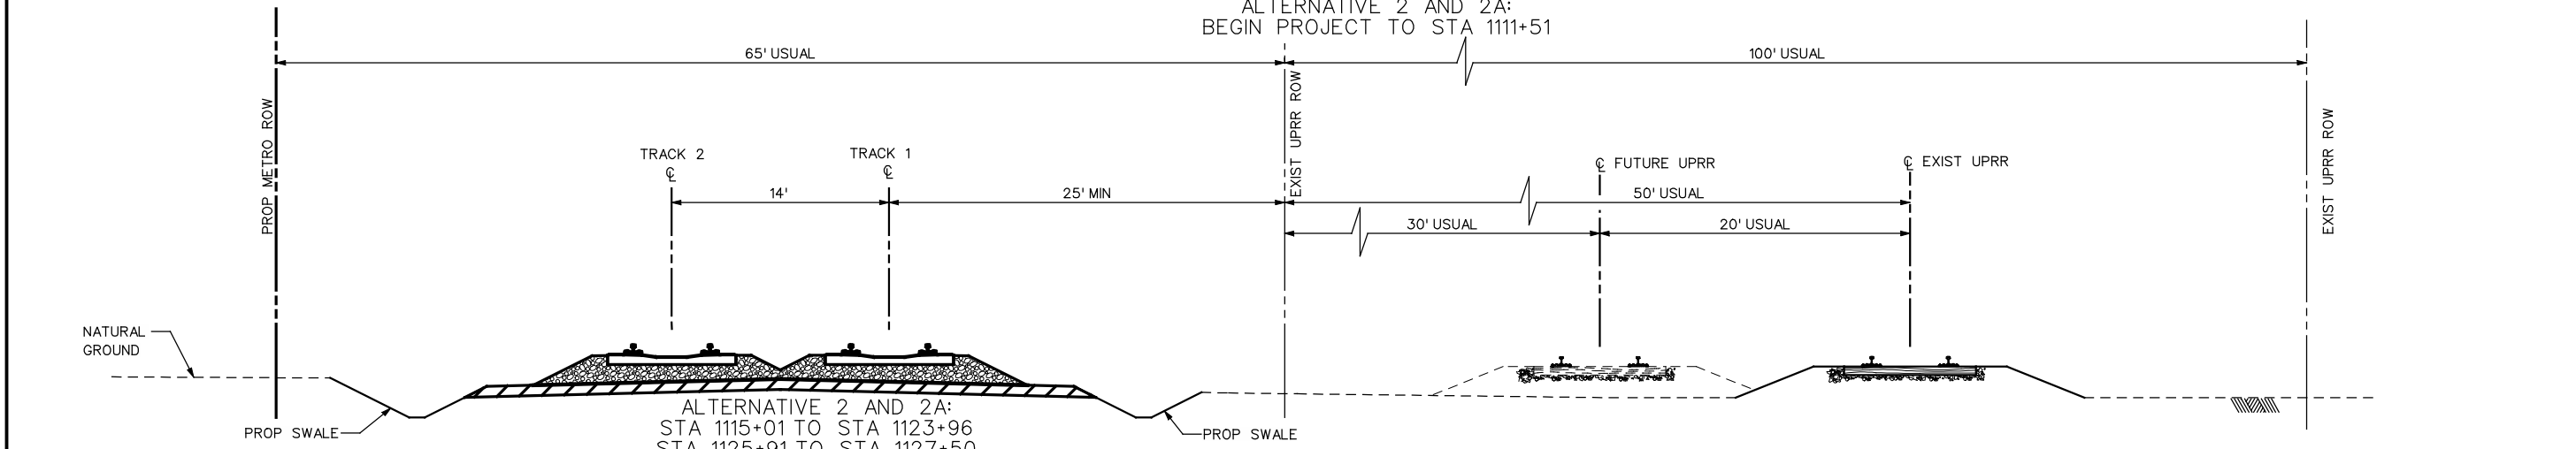

- ALTERNATIVE 2 AND 2A:
 STA 1115+01 TO STA 1123+96
 STA 1125+91 TO STA 1127+50
 STA 1129+27 TO STA 1201+00
 STA 1285+00 TO STA 1316+13
 STA 1317+75 TO STA 1322+73
 STA 1326+23 TO STA 1360+07
 STA 1385+48 TO STA 1392+02
 STA 1395+67 TO STA 1411+81
 STA 1411+81 TO STA 1412+39
 STA 1433+39 TO STA 1433+99
 STA 1437+49 TO STA 1524+07

PROPOSED TYPICAL SECTION
 ALTERNATIVE 2:
 STA 1201+00 TO STA 1214+52
 STA 1259+66 TO STA 1285+00

ALTERNATIVE 2A:
 STA 1201+00 TO STA 1214+64
 STA 1296+83 TO STA 1307+71.18

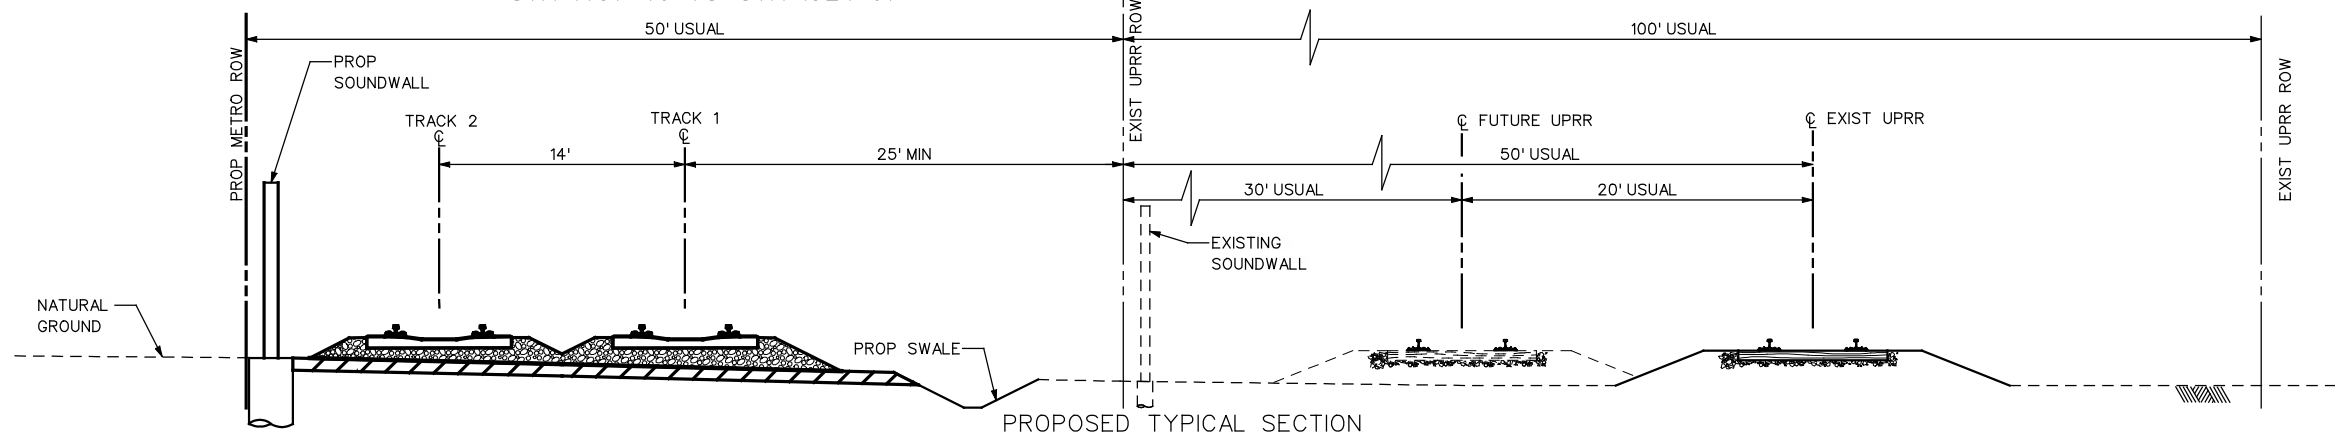

PROPOSED TYPICAL SECTION
 ALTERNATIVE 2:
 STA 1216+46.26 TO STA 1251+93.99

FILE\$
 DATE\$

REV	DATE	DESCRIPTION	ADD	AMD	CCR	BY	ENG	CHK	APP

THIS DOCUMENT IS FOR
 INTERIM REVIEW AND
 NOT INTENDED FOR
 CONSTRUCTION, BIDDING,
 OR PERMIT PURPOSES.



T.B.P.E. FIRM REGISTRATION #754



Metropolitan Transit Authority of Harris County, Texas

DRN BY	DATE
DRN CKD BY	DATE
DES BY	DATE
DES CKD BY	DATE
APPROVED BY	DATE
SCALE:	

CONTRACT SHEET No. 69 OF 80

METRO US 90A CORRIDOR

PRELIMINARY PROPOSED
 TYPICAL SECTIONS
 SHEET 1 OF 12

CONTRACT NO.	DRAWING NO.	REV.
--------------	-------------	------

FILE\$